

Dwg No.1






Hay Lodge Park

River Tweed

Fotheringham Bridge

PLAN LEGEND:

-  Cycle Track/Footpath Full Construction
-  Verge - Grass Seeded

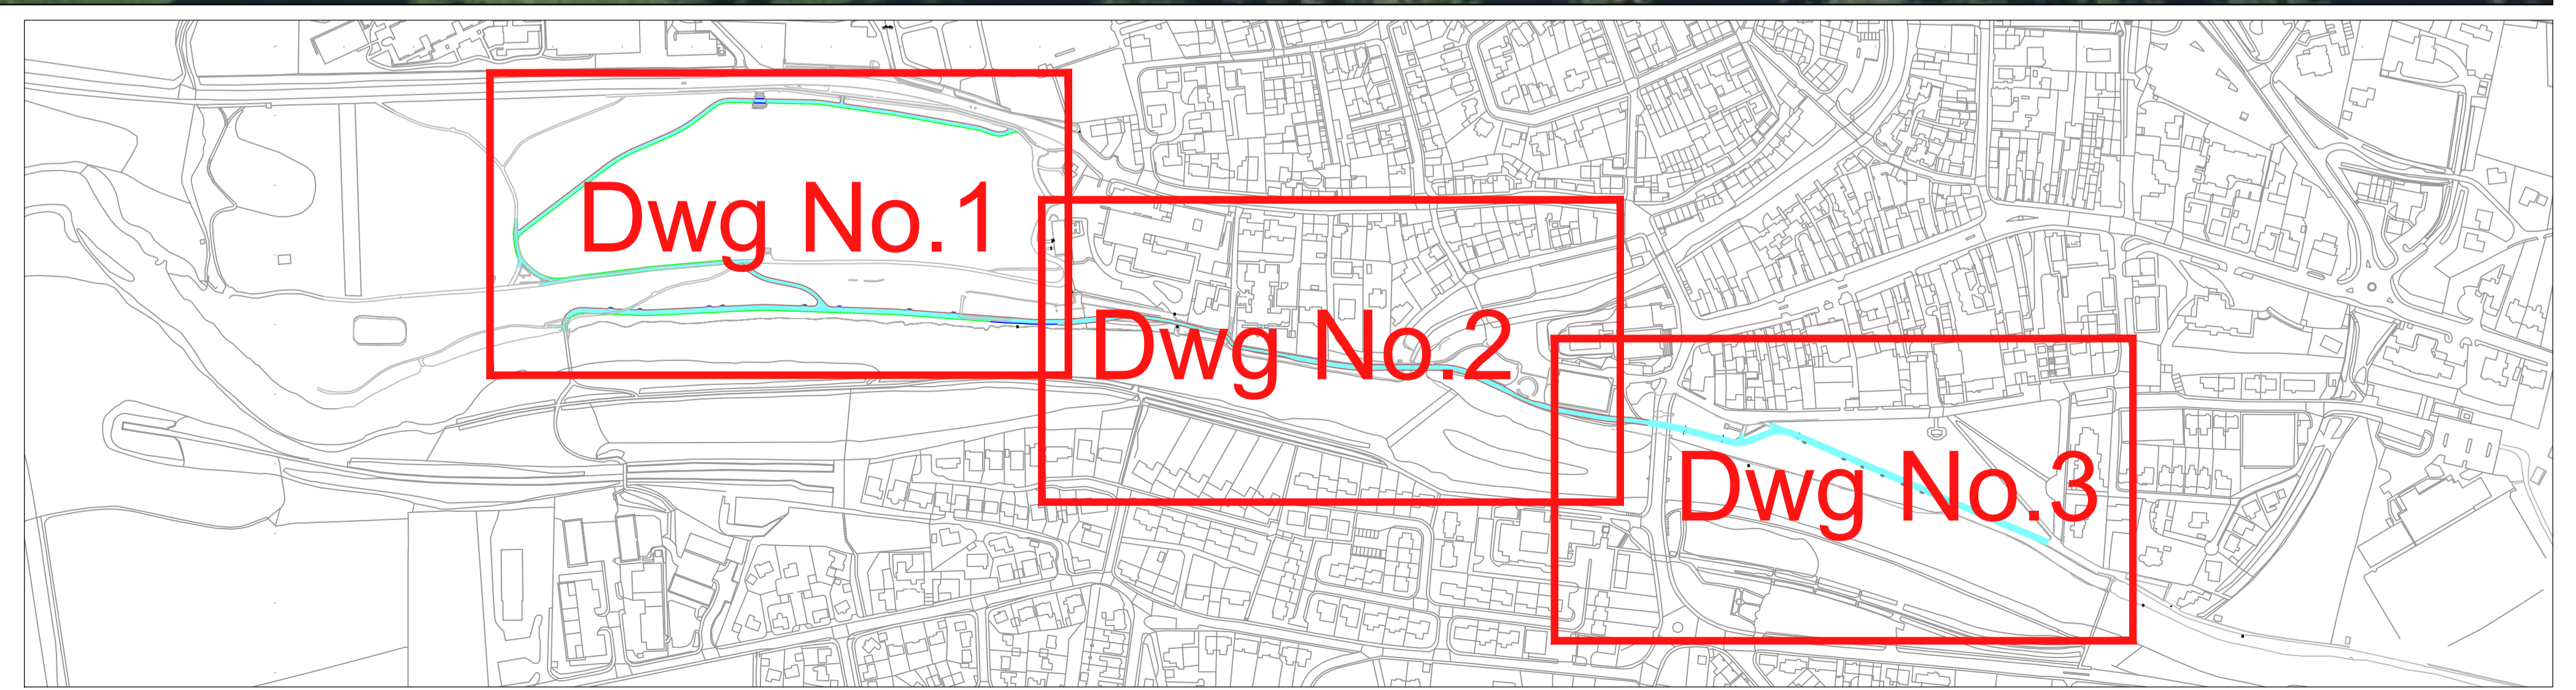

Dwg No.1

Dwg No.2

Dwg No.3

G:\DesignSchemes 2023\DS23.108 - Tweed Trails4_CAD\Public Consultation March 2025\Consultation Drawings.dwg
Based upon Ordnance Survey mapping with the permission of the Controller of Her Majesty's Stationery Office © Crown copyright. Unauthorised reproduction infringes Crown copyright and may lead to prosecution or civil proceedings.
Scottish Borders Council, Licence 100023423, 2025

Dwg No.2

Hay Lodge Hospital

A72

A72



Greenside

River Tweed

Swimming Pool


PLAN LEGEND:



Cycle Track/Footpath Full Construction



Verge - Grass Seeded

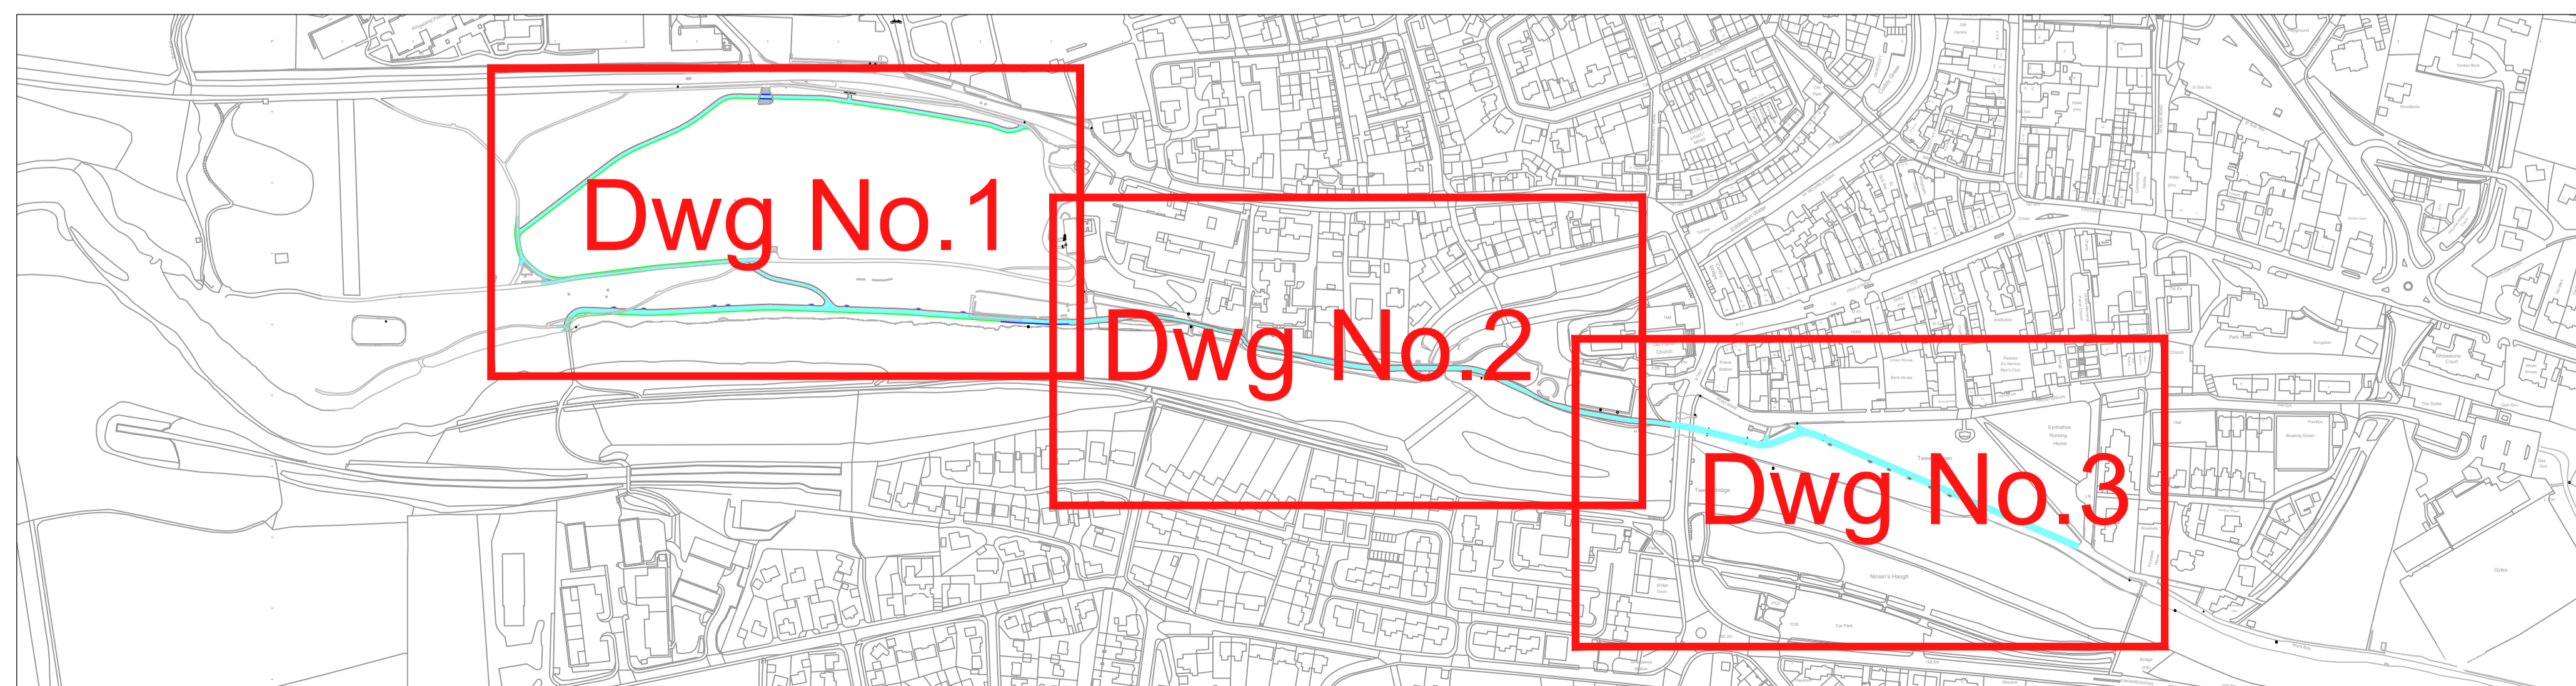

Dwg No.1

Dwg No.2

Dwg No.3

Dwg No.3



Tweed Green

Tweed Bridge

River Tweed

Priorsford Bridge


PLAN LEGEND:



Cycle Track/Footpath Full Construction



Verge - Grass Seeded

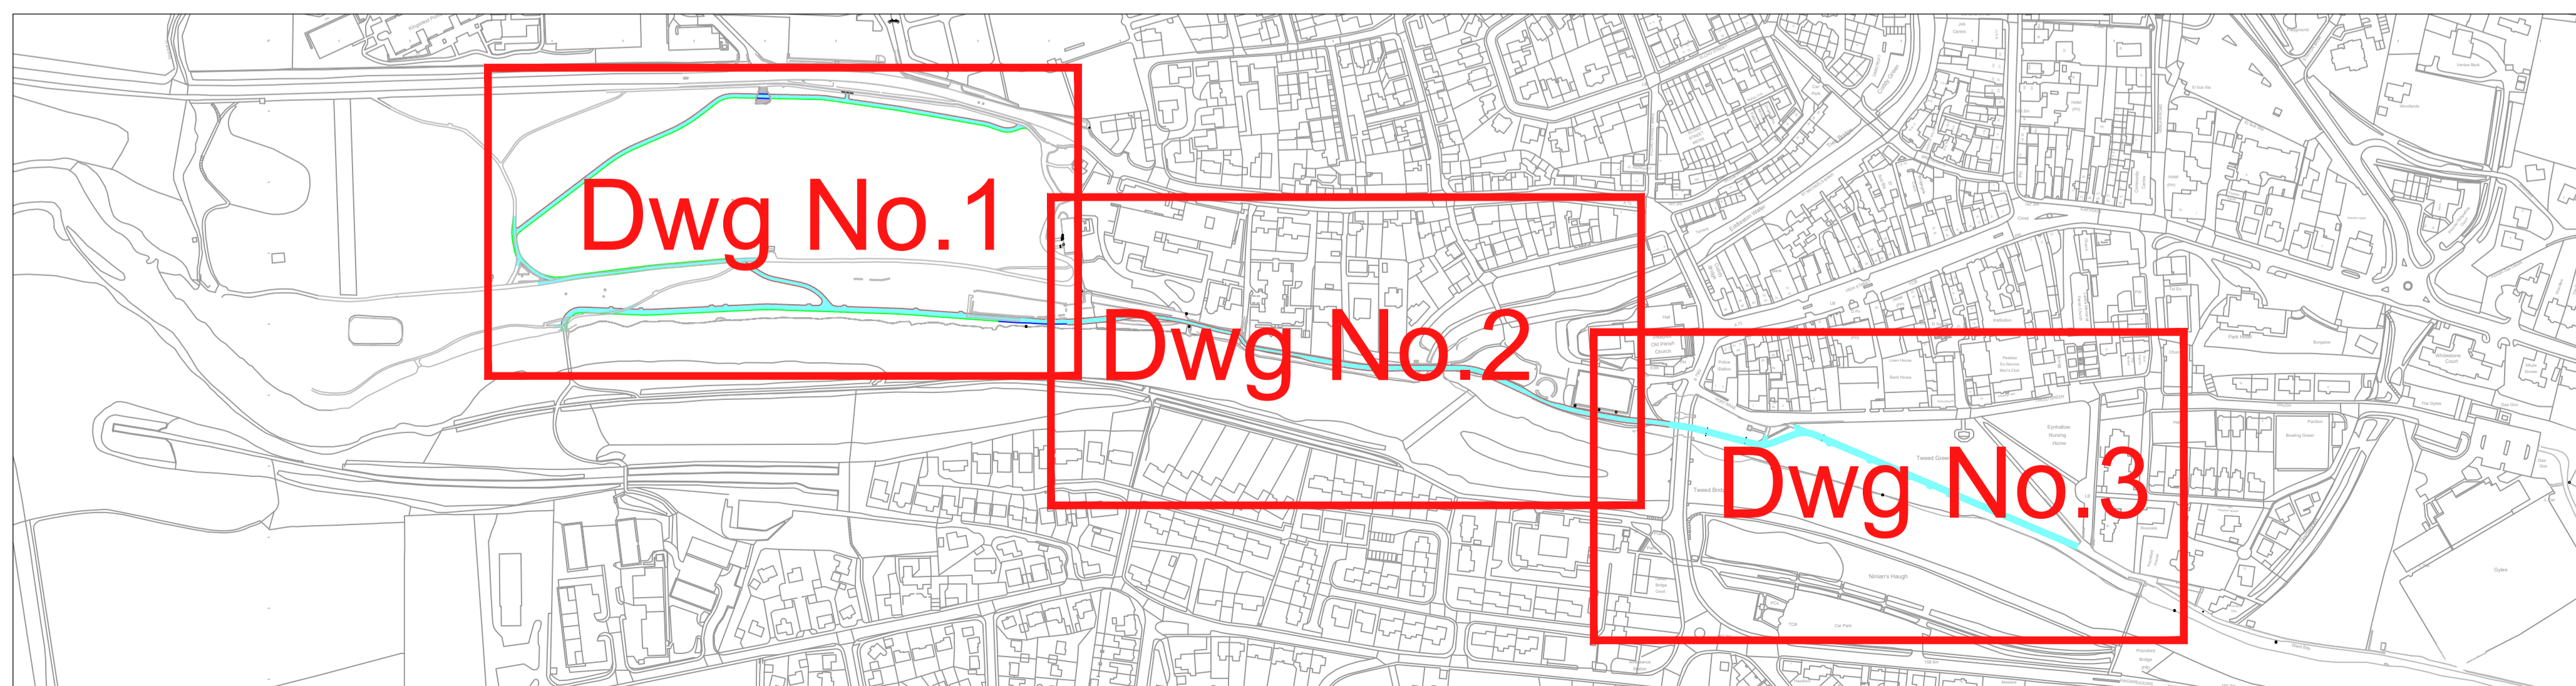

Dwg No.1

Dwg No.2

Dwg No.3