




1:750



**Shawburn Toll
Embankment
Shawburn Road
Selkirk**

SK033/22

980sq m o.t

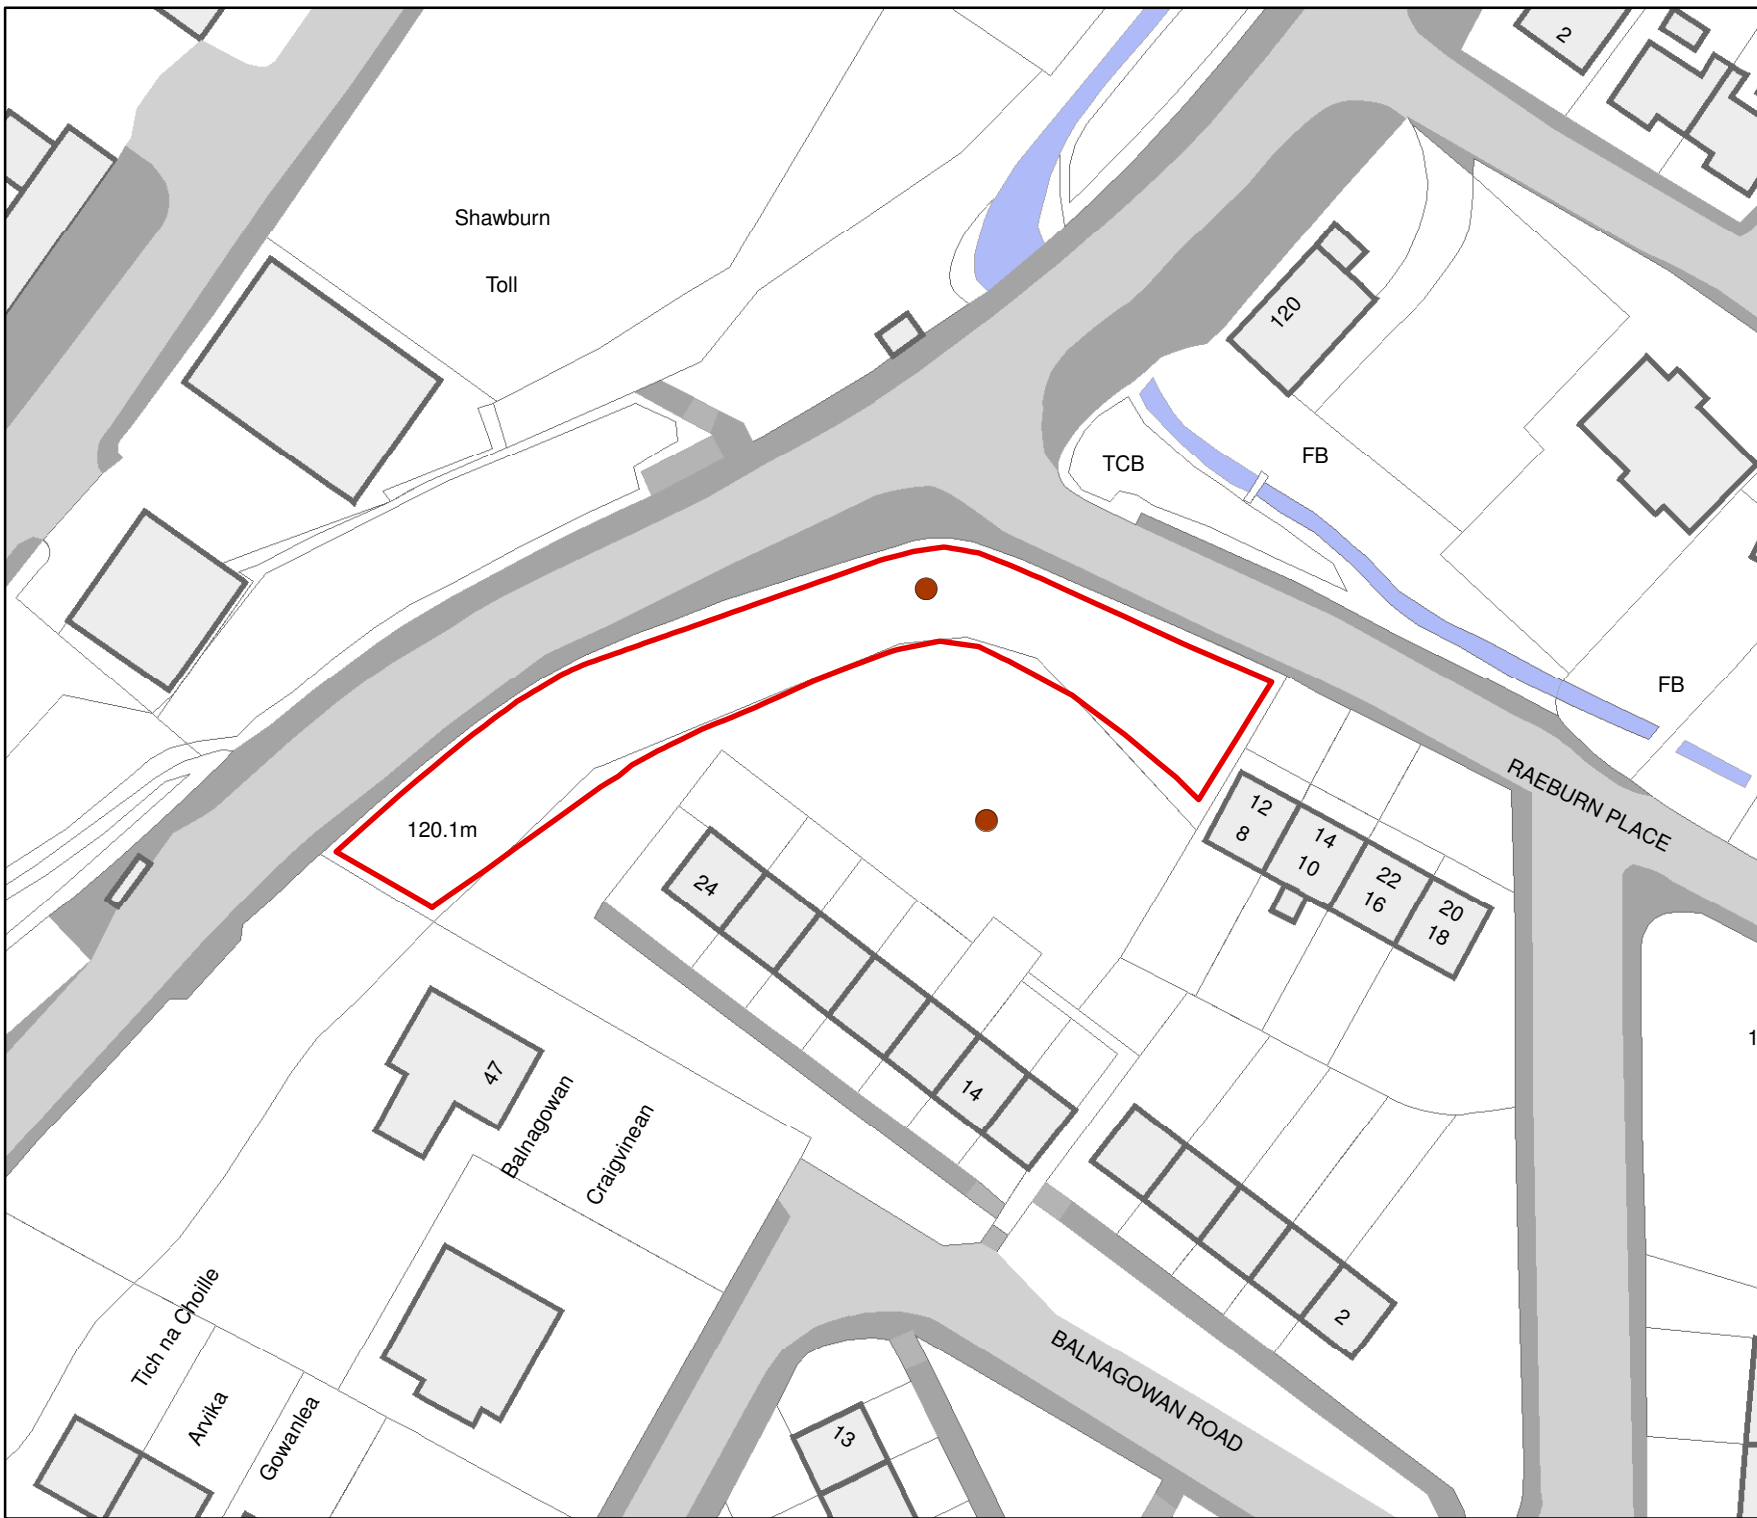

This map has been prepared by
Estate Management
Property and Facilities Management
Technical Services
Crown Copyright all rights reserved.
Scottish Borders Council, Licence
100023423, 2010.